


RAILROAD RIGHT-OF-WAY

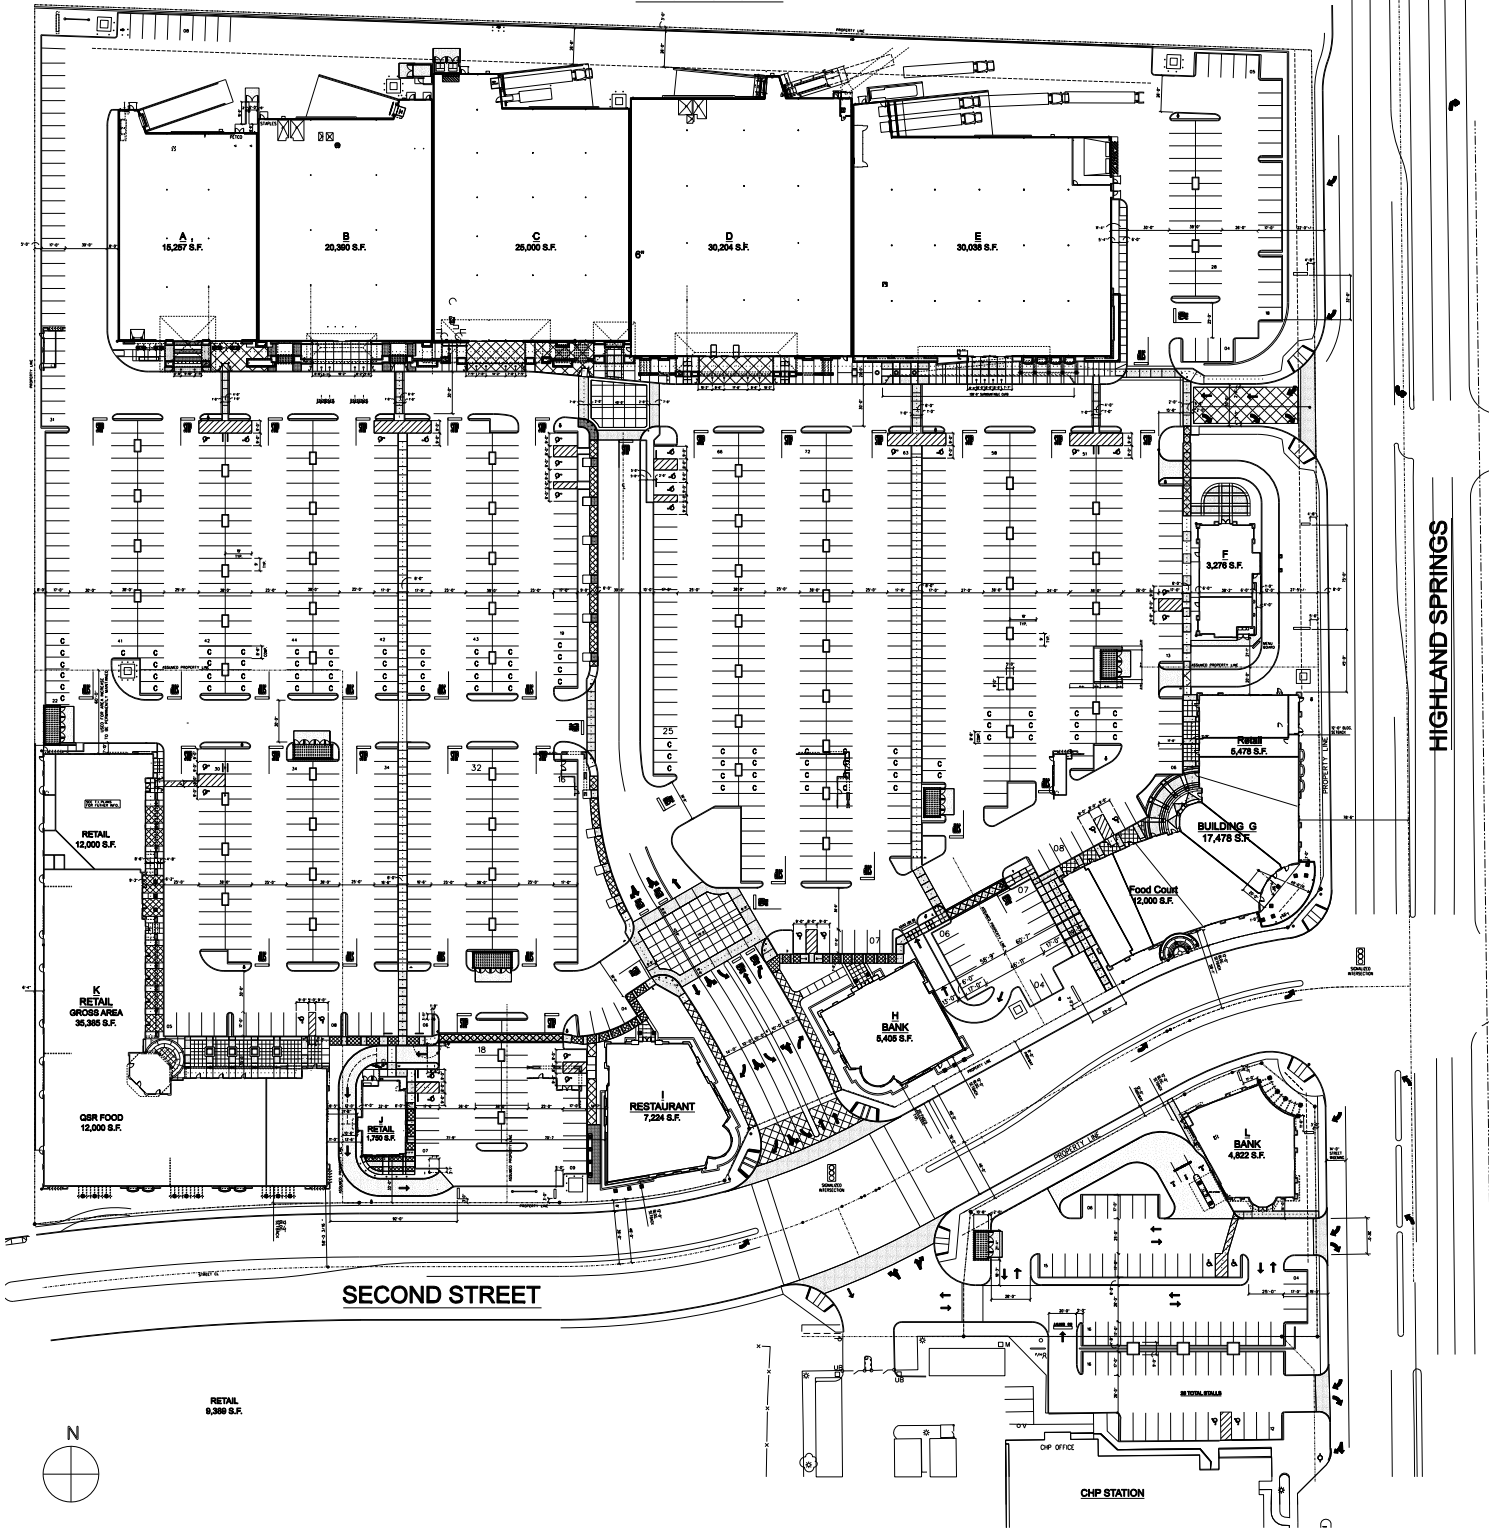

HIGHLAND SPRINGS

SECOND STREET



RETAIL
9,300 S.F.

CHP STATION